


**ESCALERA 3 PLANTAS 1a6**  
**VIV.D**

**SUPERFICIES ÚTILES**

SUP. ÚTIL INTERIOR	94.20m <sup>2</sup>
SUP. ÚTIL EXTERIOR	40.02m <sup>2</sup>
SUP. ÚTIL TOTAL	134.22m <sup>2</sup>

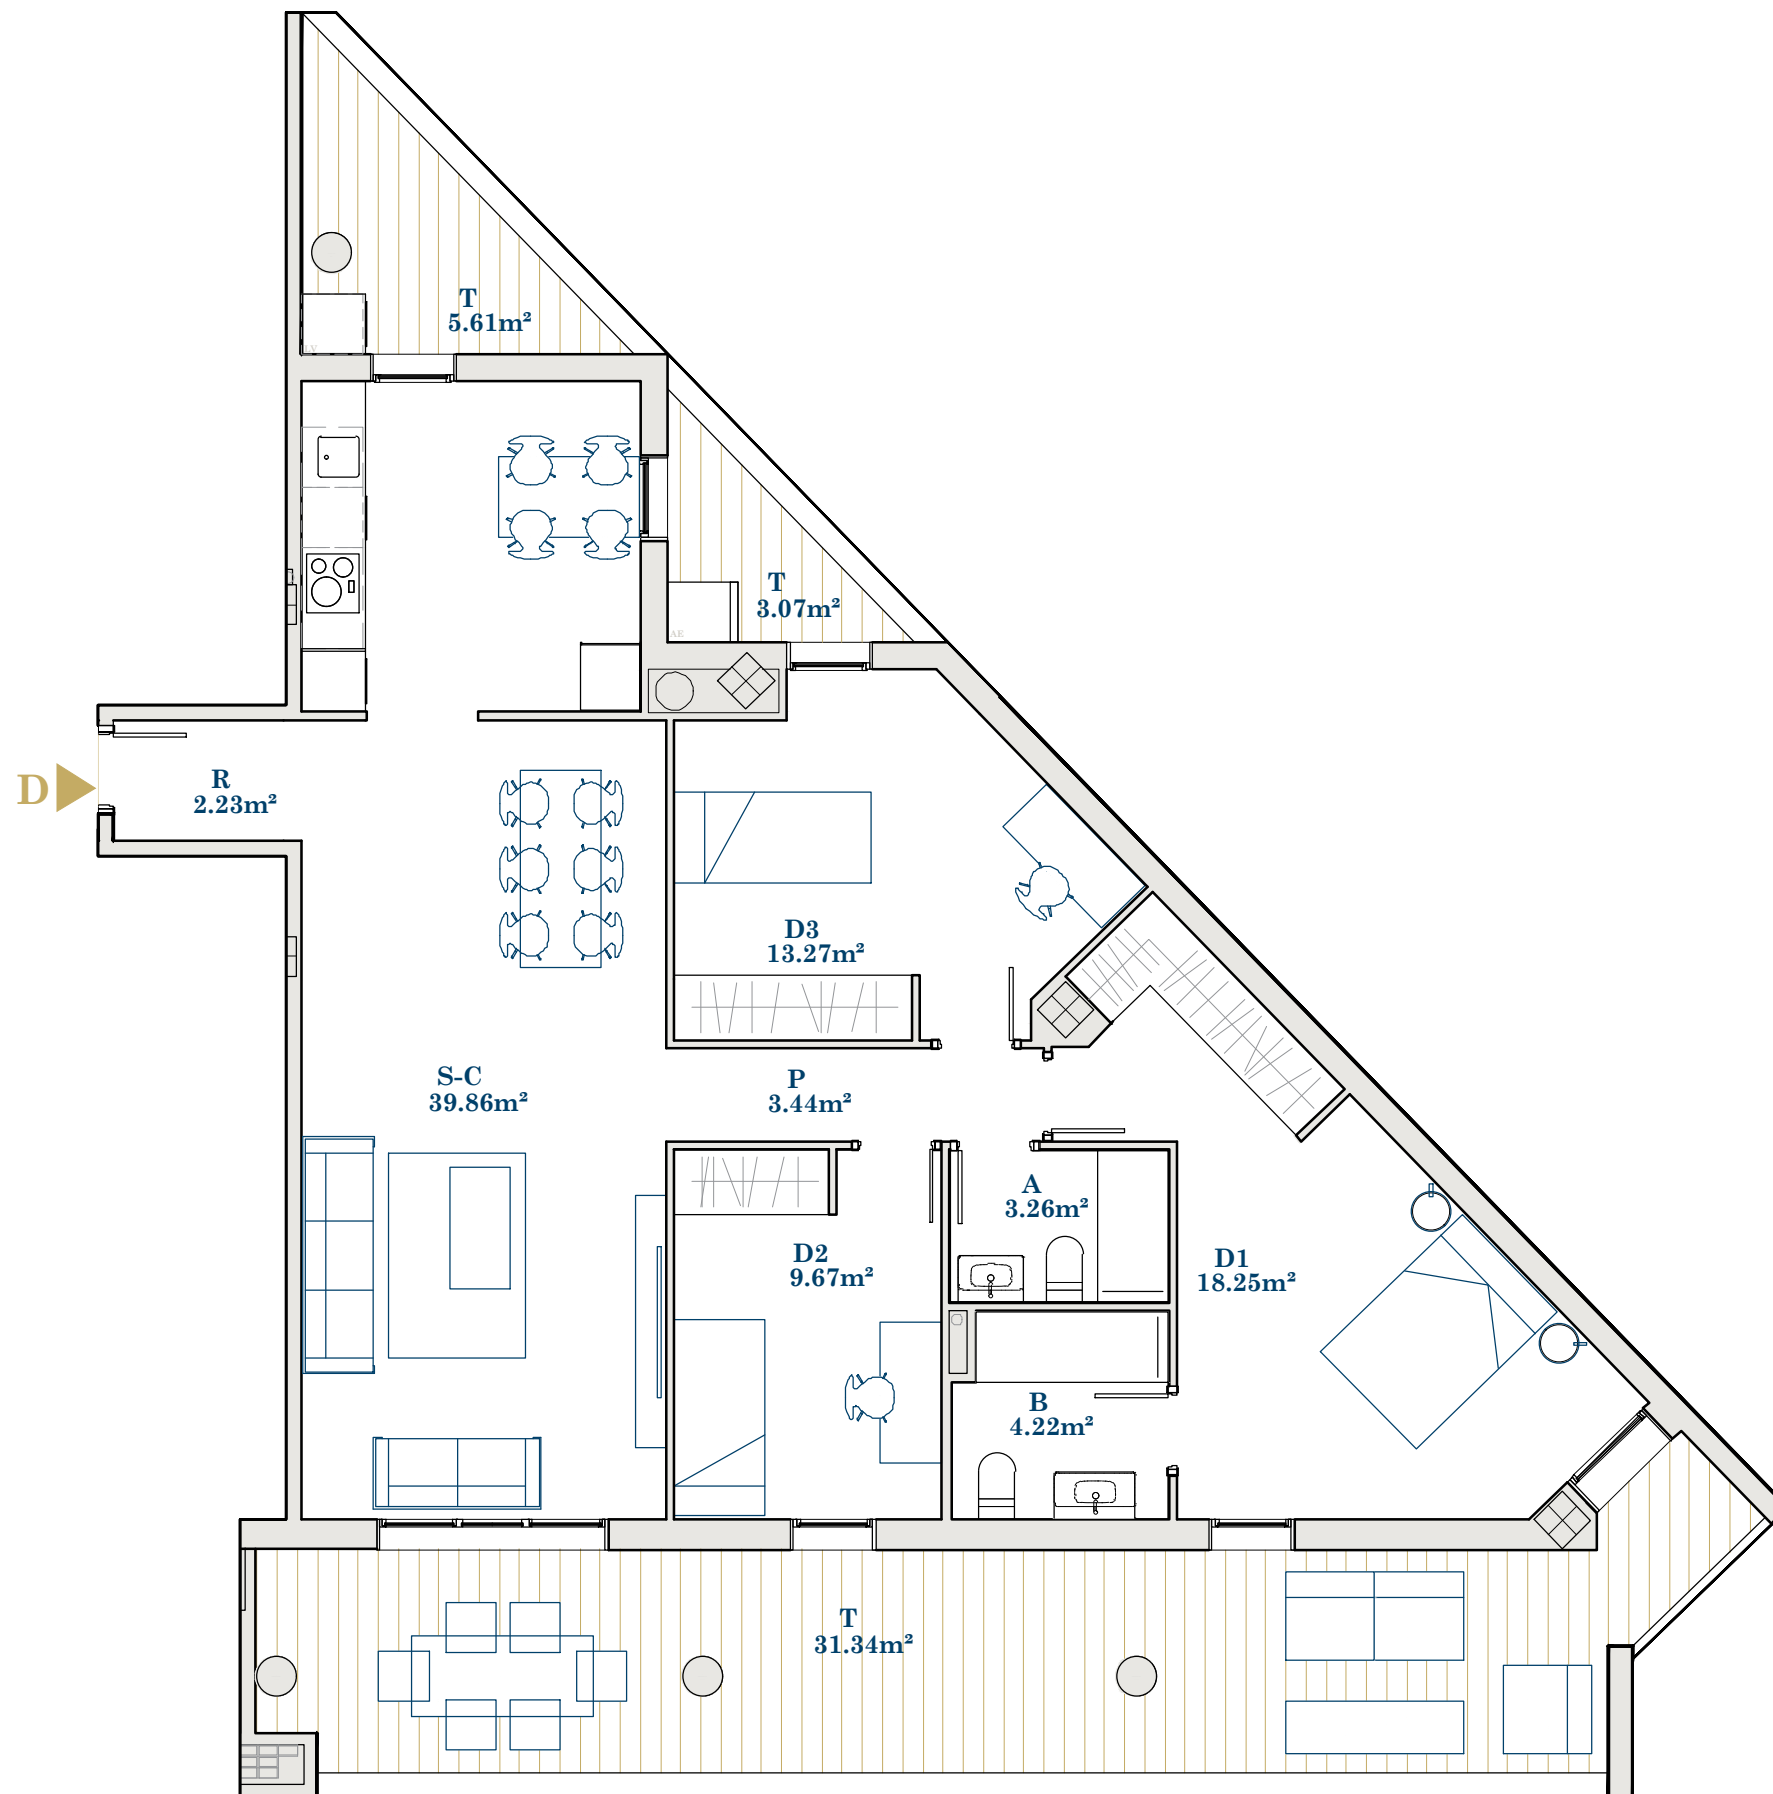

Escala 1/75

